
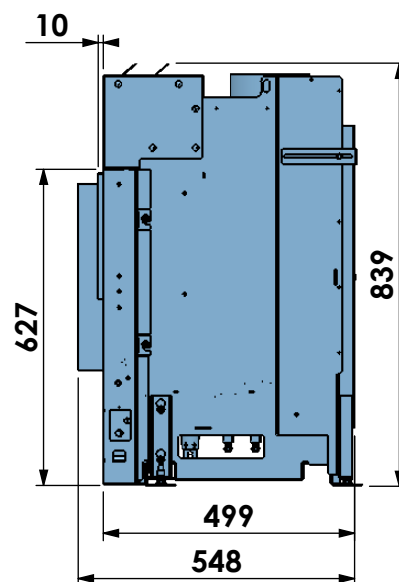
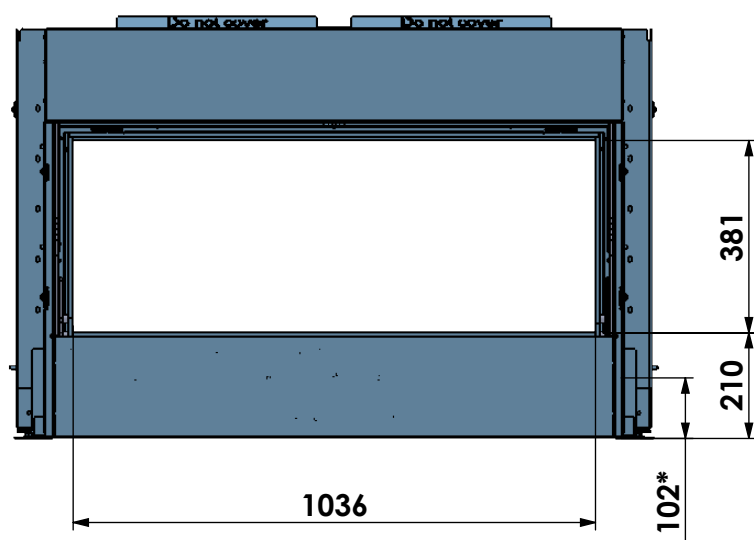


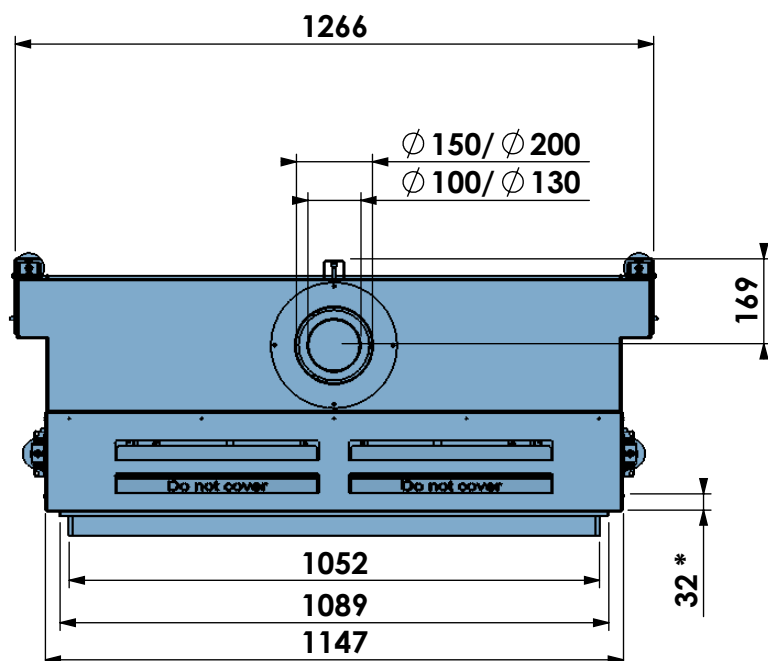

Floating Frame


* = Gas

barbas

Barbas Bellfires B.V.
Hallenstraat 17
5531 AB Bladel
The Netherlands
www.barbasbellfires.com




Name: Gas Fire Front 110-45

Modifications reserved

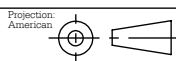

Scale: 1:10
Unit: mm

Version: 0

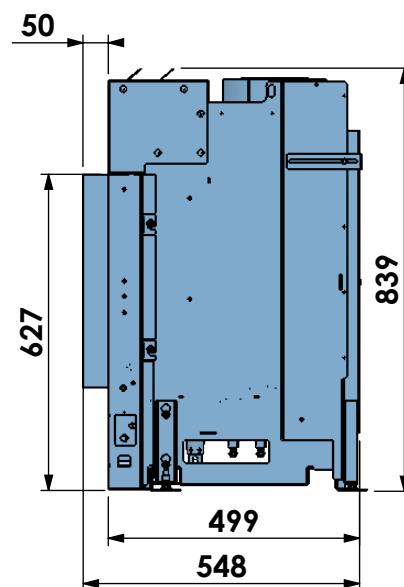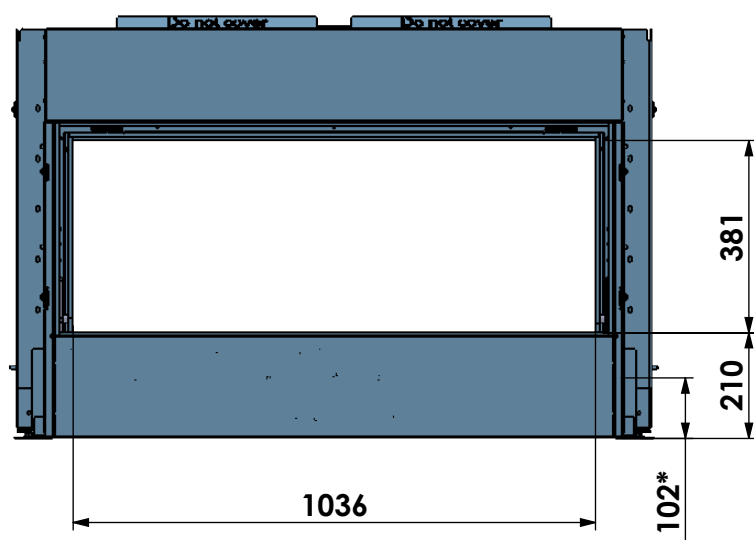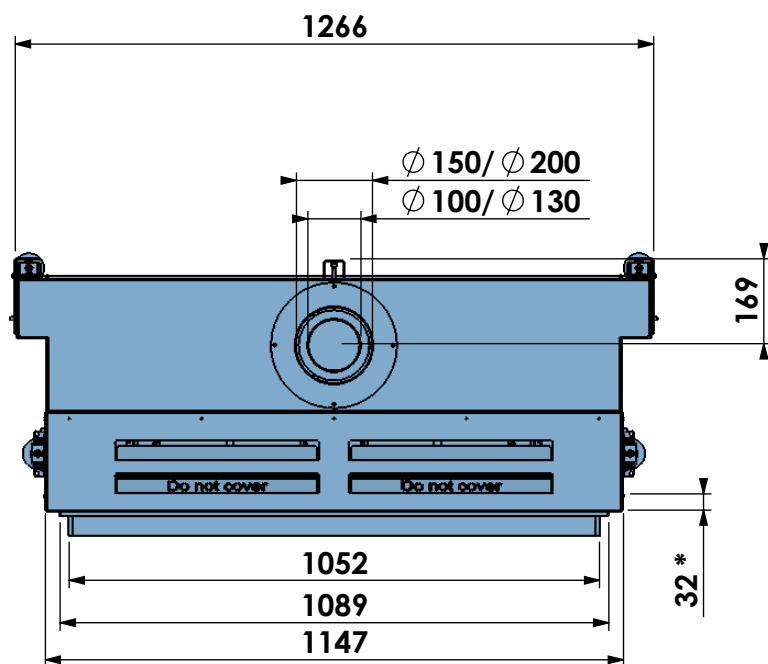

Floating Frame +


* = Gas

barbas

Barbas Bellfires B.V.
Hallenstraat 17
5531 AB Bladel
The Netherlands
www.barbasbellfires.com




Name: Gas Fire Front 110-45

Modifications reserved

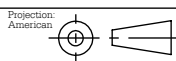

Scale: 1:10
Unit: mm

Version: 0

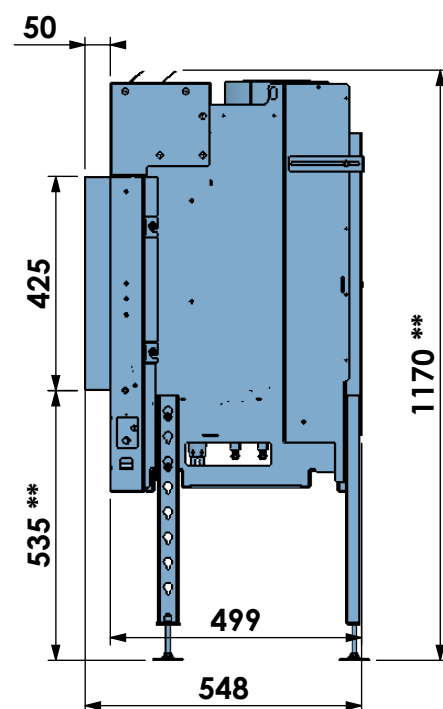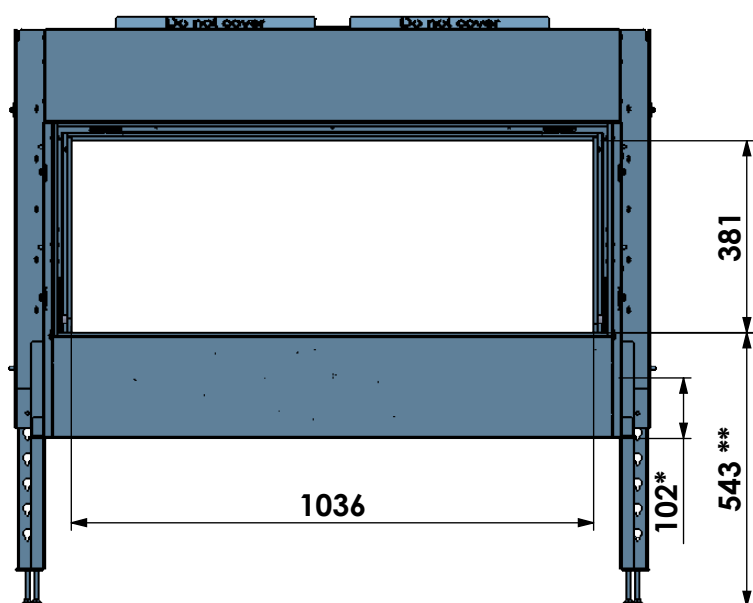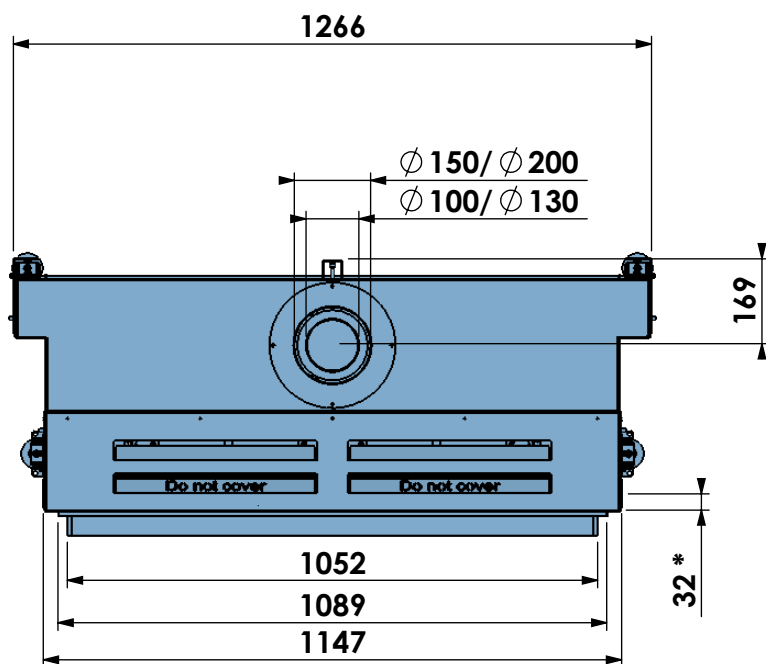

FF + met verlengde potenset

FF + with adjustable legs

FF + avec set de pieds réhaussés

FF + mit hohe Stellfüsse

* = Gas

** = Max


barbas

Barbas Bellfires B.V.
Hallenstraat 17
5531 AB Bladel
The Netherlands
www.barbasbellfires.com

Name:




Gas Fire Front 110-45

Modifications
reserved

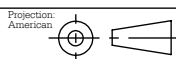

Scale: 1:10
Unit: mm

Version: 0

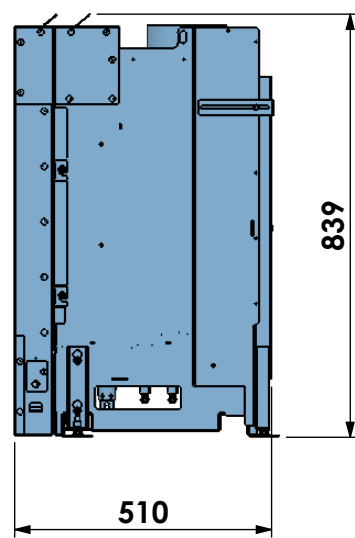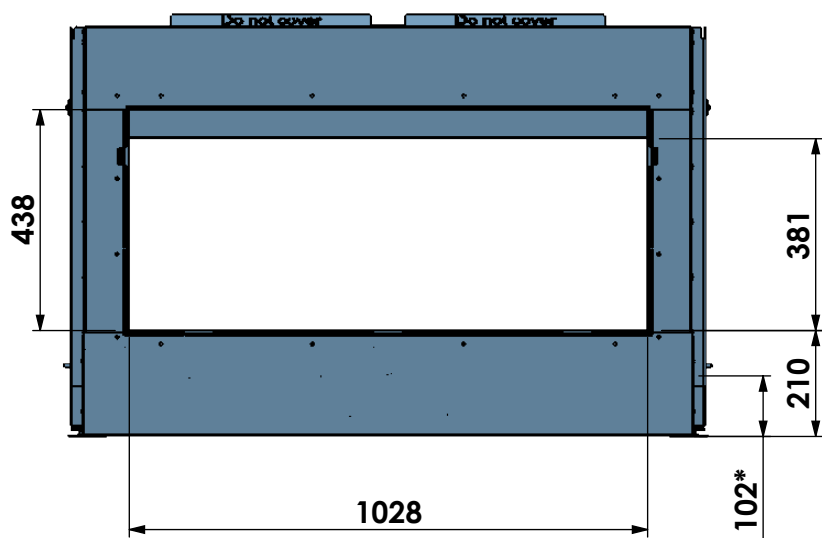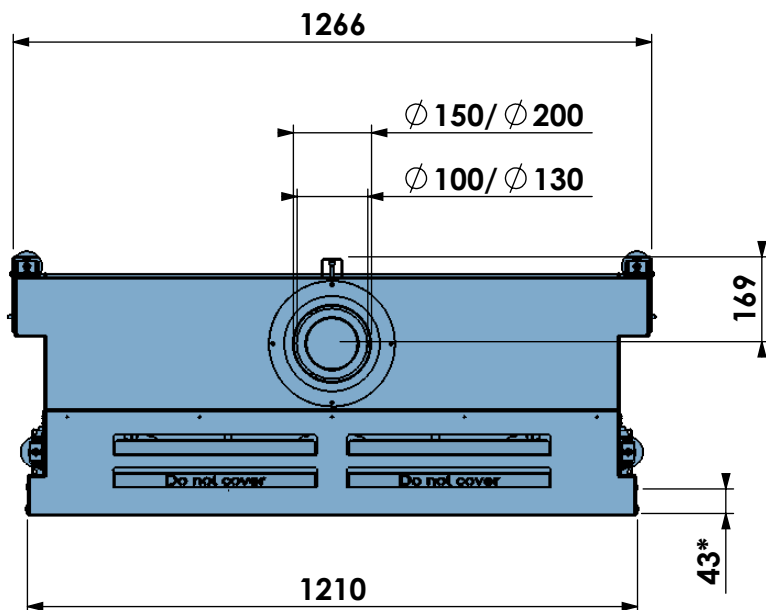

Hidden Door


* = Gas

barbas

Barbas Bellfires B.V.
Hallenstraat 17
5531 AB Bladel
The Netherlands
www.barbasbellfires.com




Name: Gas Fire Front 110-45

Modifications reserved

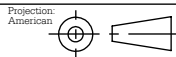

Scale: 1:10
Unit: mm

Version: 0

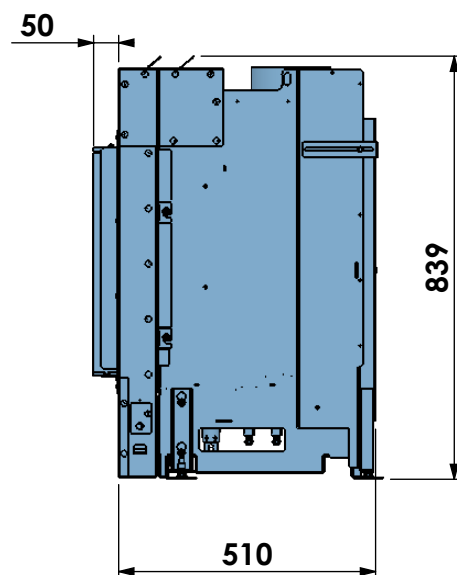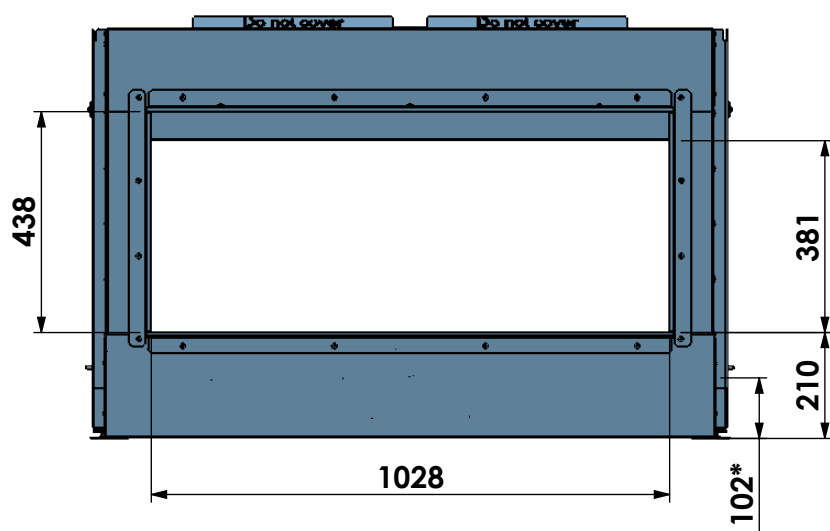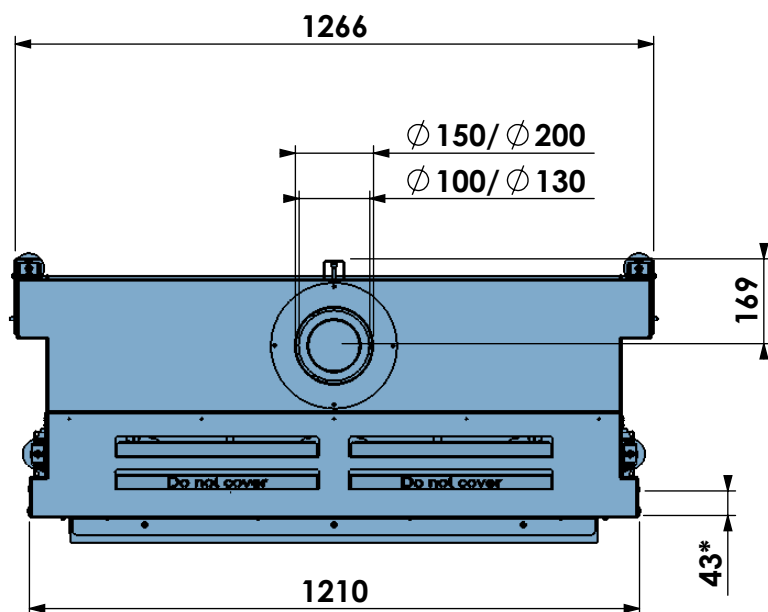

Hidden Door +

* = Gas


barbas

Barbas Bellfires B.V.
Hallenstraat 17
5531 AB Bladel
The Netherlands
www.barbasbellfires.com

Name:




Gas Fire Front 110-45

Modifications
reserved

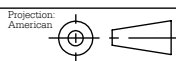

Scale: 1:10
Unit: mm

Version: 0

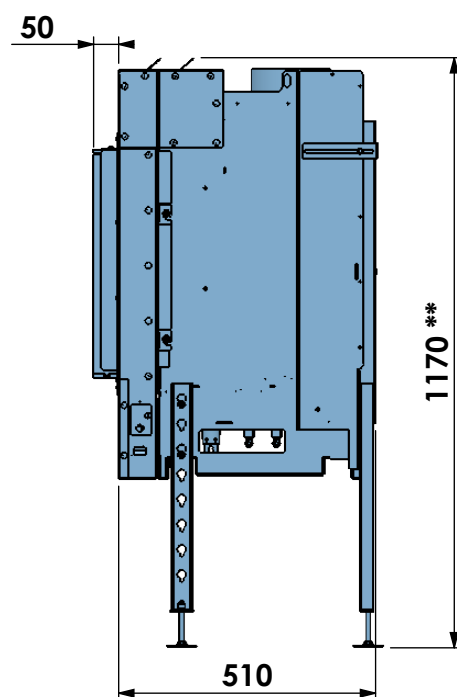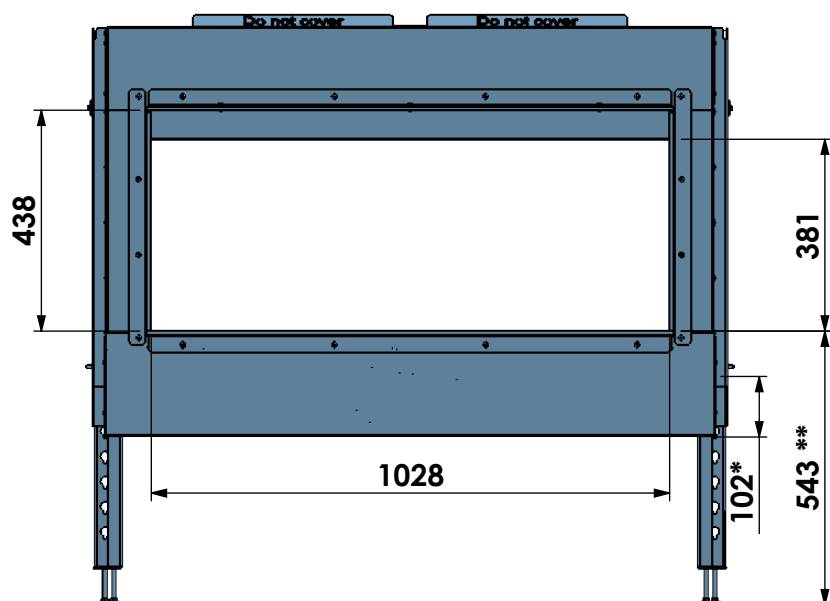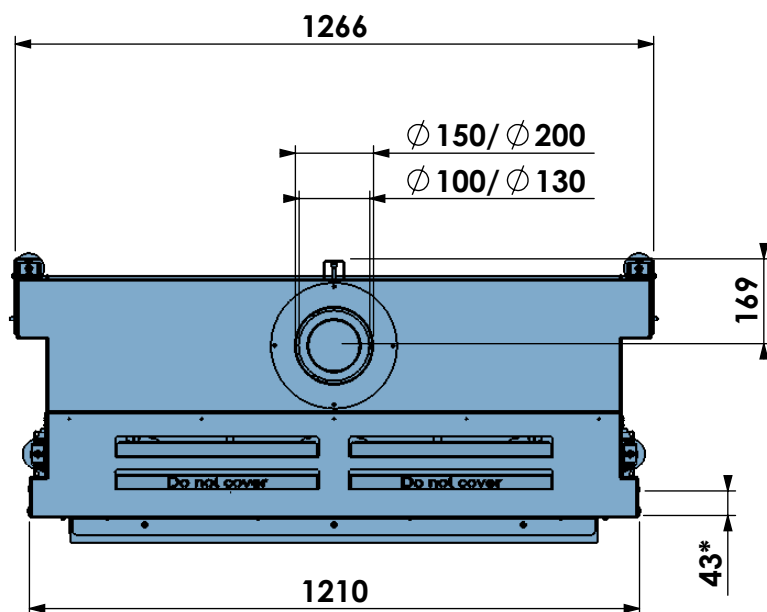

HD+ met verlengde potenset
 HD+ with adjustable legs
 HD+ avec set de pieds réhaussés
 HD+ mit hohe Stellfüsse


** =Max

barbas

Barbas Bellfires B.V.
 Hallenstraat 17
 5531 AB Bladel
 The Netherlands
www.barbasbellfires.com




Name: Gas Fire Front 110-45

Modifications reserved

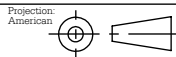

Scale: 1:10
 Unit: mm

Version: 0

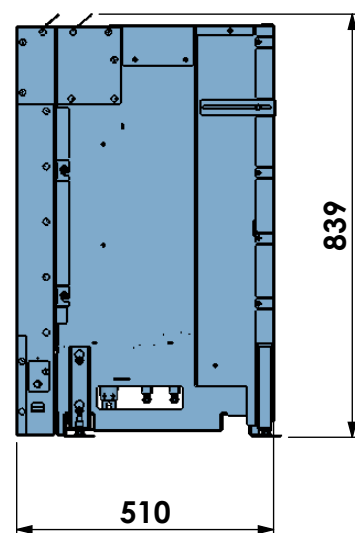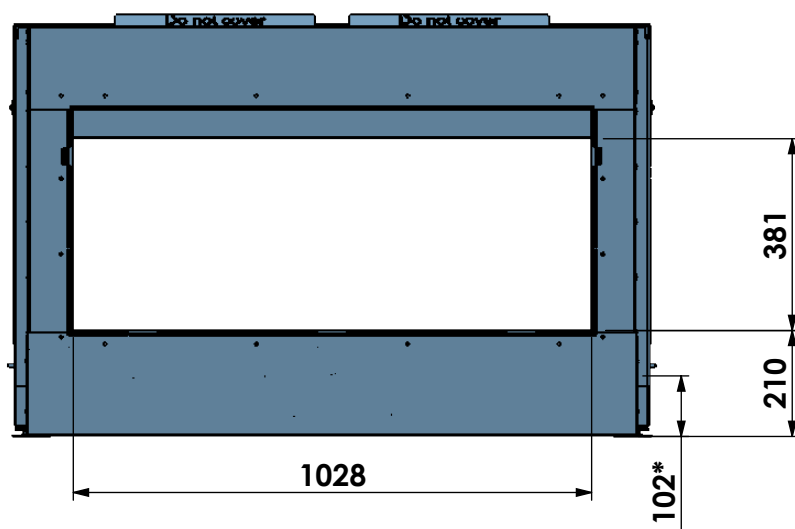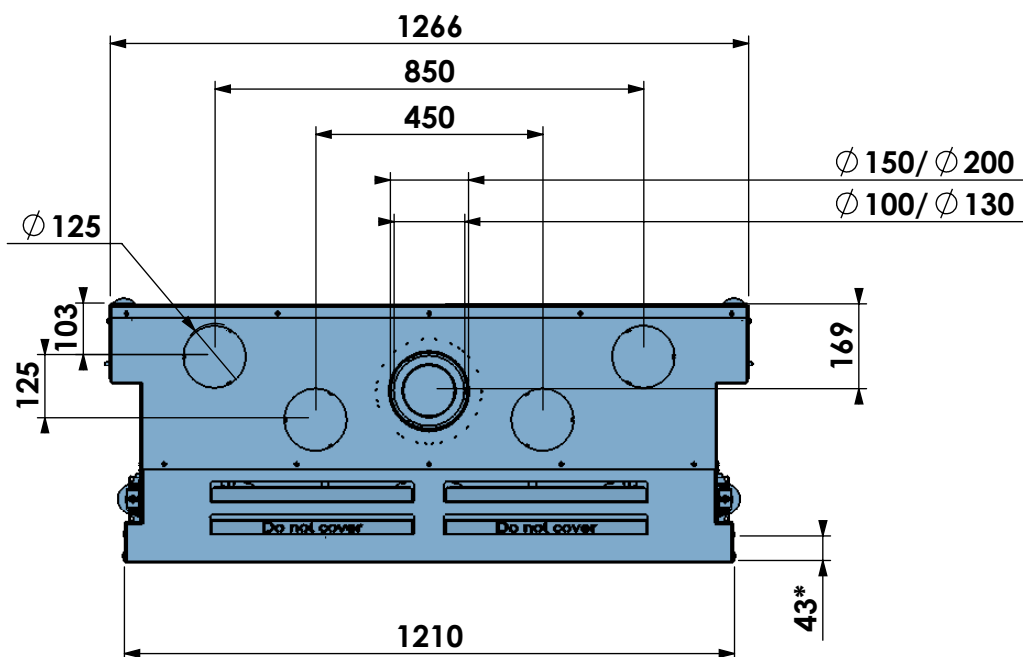

HD met convectiekast
 HD with convection housing
 HD avec caisse convection
 HD mit konvection Kasten


* = Gas

barbas

Barbas Bellfires B.V.
 Hallenstraat 17
 5531 AB Bladel
 The Netherlands
www.barbasbellfires.com




Name: Gas Fire Front 110-45

Modifications reserved

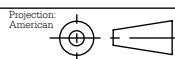

Scale: 1:10
 Unit: mm

Version: 0

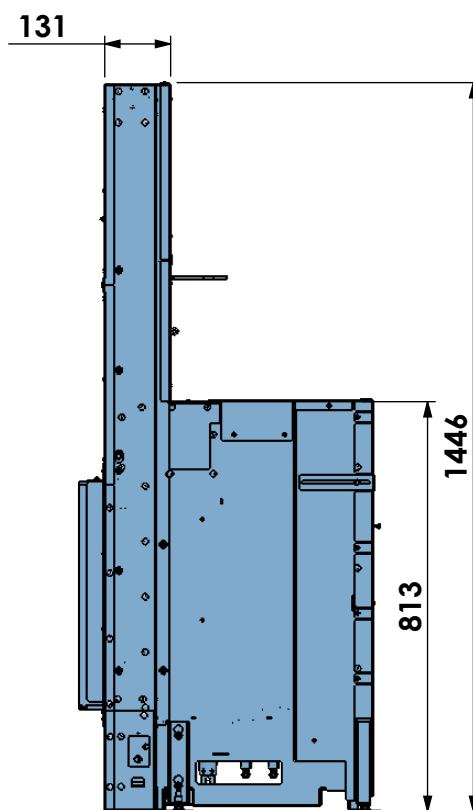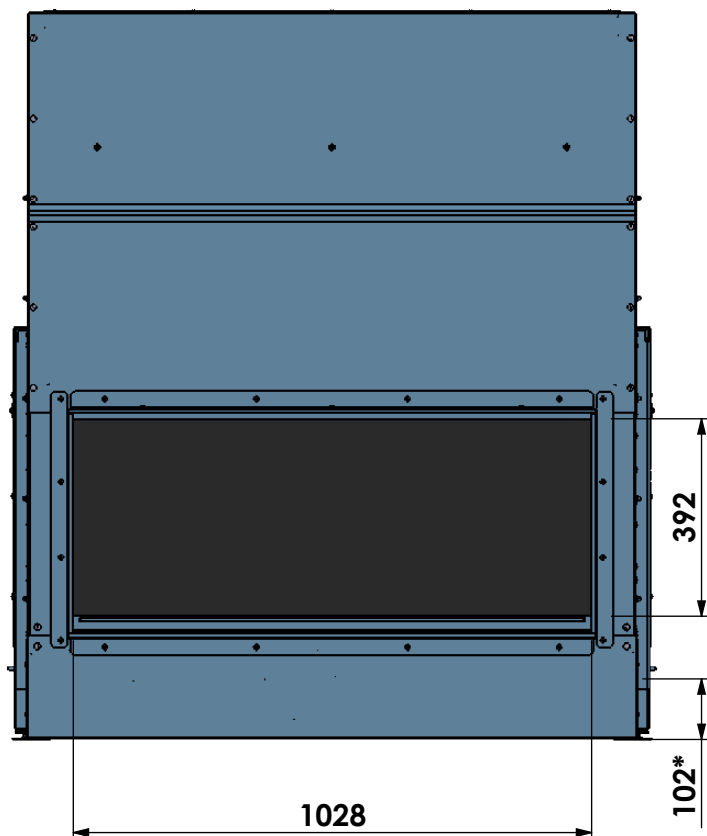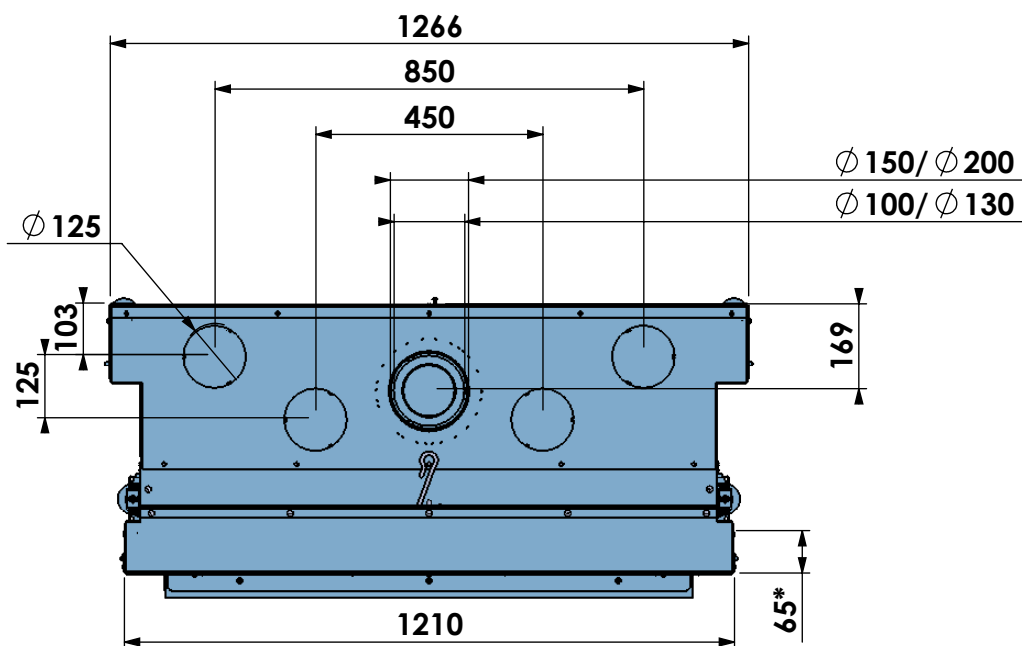

HD + vuurscherm en convectiekast
 HD + with firescreen and convection housing
 HD + avec écran de cheminée et caisse convection
 HD + mit Kaminschirm und konvektion Kasten


* = Gas

barbas

Barbas Bellfires B.V.
 Hallenstraat 17
 5531 AB Bladel
 The Netherlands
www.barbasbellfires.com


Name: Gas Fire Front 110-45

Modifications reserved

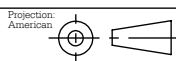

Scale: 1:10
 Unit: mm

Version: 0

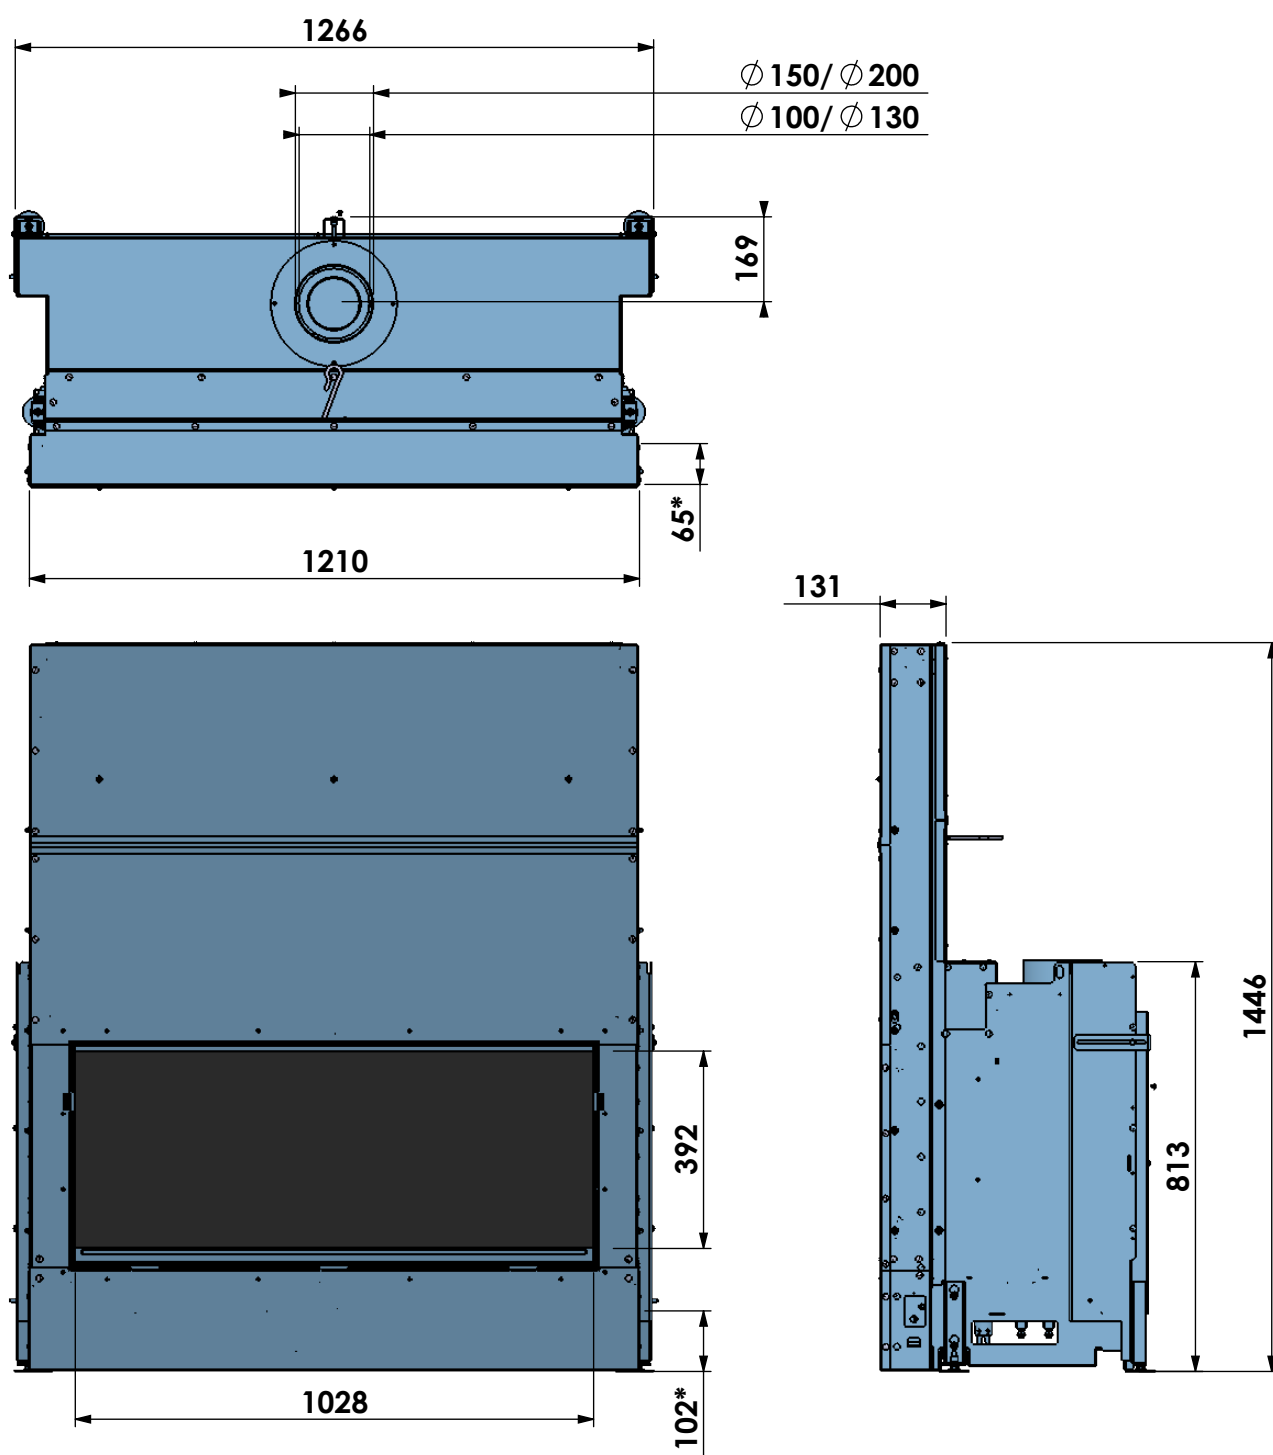

HD met vuurscherm
 HD with firescreen
 HD avec écran de cheminée
 HD mit Kaminschirm

* = Gas


barbas

Barbas Bellfires B.V.
 Hallenstraat 17
 5531 AB Bladel
 The Netherlands
www.barbasbellfires.com

Name:

Gas Fire Front 110-45

Modifications
 reserved

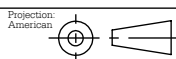

Scale: **1:10**
 Unit: **mm**

Version:
 0